


PROPOSED CIVIL AND STRUCTURALWORKS FOR CFC BUILDING (SHED) OF BALAGHAT AGRO CLUSTER MADHYA PRADESH

3842.5' (522'-11")




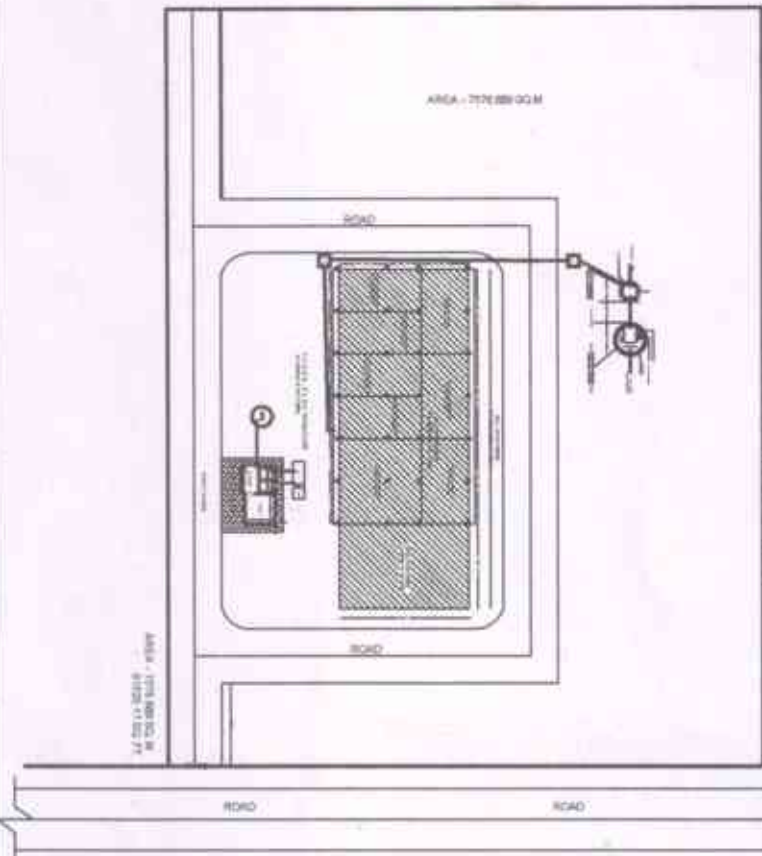

NOTES	CLIENT	TITLE	OWNER	ARCHITECT	ARCHITECT & INTERIOR DESIGNER
(SHED) OF BALAGHAT AGRO CLUSTER MADHYA PRADESH		<i>Jigayashukumar</i> JIGAYASHU KUMAR ARCHITECT	ARCHITECT & INTERIOR DESIGNER RAJ COMPLEX ABOVE ALAKHABAD BANK MAIN ROAD, BALAGHAT CANTT. CELL NO. 2806110034

LIC NO.-C.B./11/1004/A
CANTONMENT BOARD, BALAGHAT CANTT

PROPOSED CIVIL AND STRUCTURALWORKS FOR CFC BUILDING (SHED) OF BALAGHAT AGRO CLUSTER MADHYA PRADESH

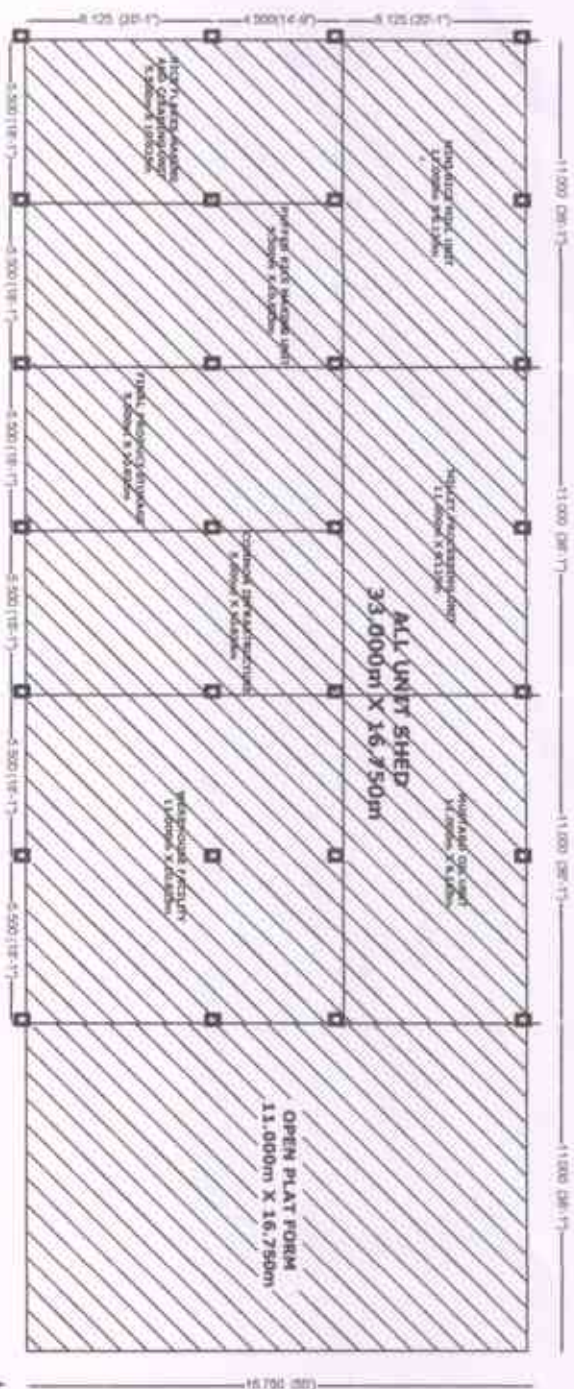

FLOOR PLAN SINGLE LINE
44.000m X 16.750m



NOTES	CLIENT	TITLE	OWNER	ARCHITECT	ARCHITECT & INTERIOR DESIGNER



OPEN PLATFORM

CENTER LINE PLAN

[illegible]

LIC NO.-C.B/113/04/A
CANTONMENT BOARD, RAJGAH CAMP

PROPOSED CIVIL AND STRUCTURALWORKS FOR CFC BUILDING (SHED) OF BALAGHAT AGRO CLUSTER MADHYA PRADESH

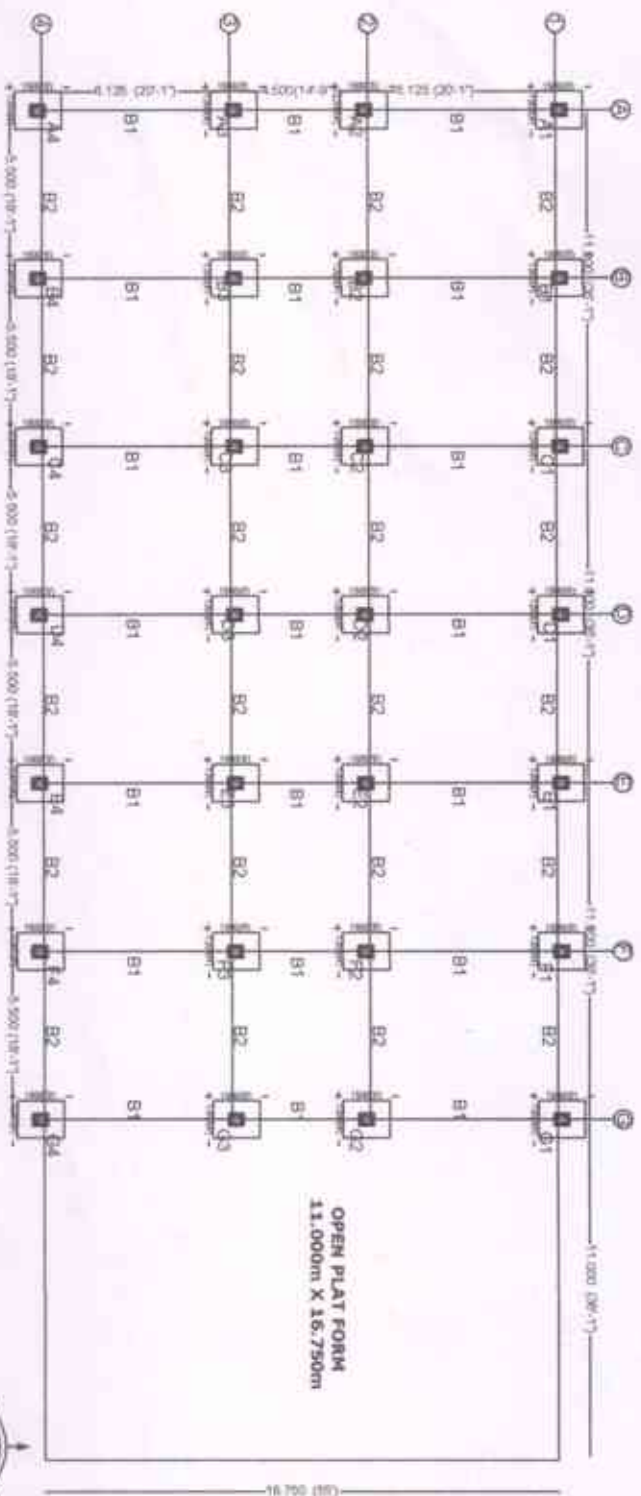


FOOTING PLAN



NOTES :	CLIENT	TITLE	OWNER	ARCHITECT	ARCHITECT & INTERIOR DESIGNER



PROPOSED CIVIL AND STRUCTURALWORKS FOR CFC BUILDING (SHED) OF BALAGHAT AGRO CLUSTER MADHYA PRADESH

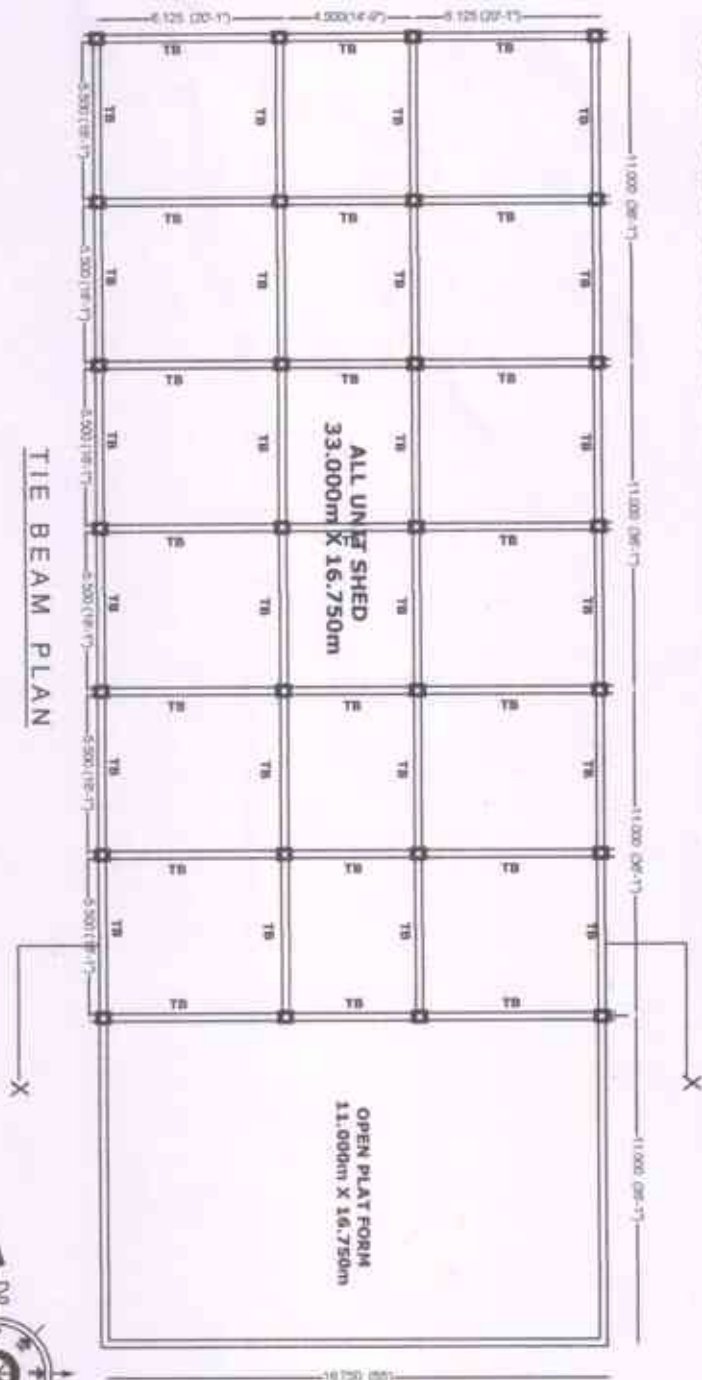

TIE BEAM PLAN

NOTES	CLIENT	TITLE	OWNER	ARCHITECT	DESIGNER & CONSULTANT
Jyashu Kumar</i> JYASHU KUMAR ARCHITECT	JYASHU KUMAR & CONSULTANT ARCHITECT & INTERIOR DESIGNER PLOT NO. 10, BALAGHAT AGRO CLUSTER MAIN ROAD, BALAGHAT CANTT. PIN CODE - 481001 MOB. NO. 9833130034

PROPOSED CIVIL AND STRUCTURALWORKS FOR CFC BUILDING (SHED) OF BALAGHAT AGRO CLUSTER MADHYA PRADESH

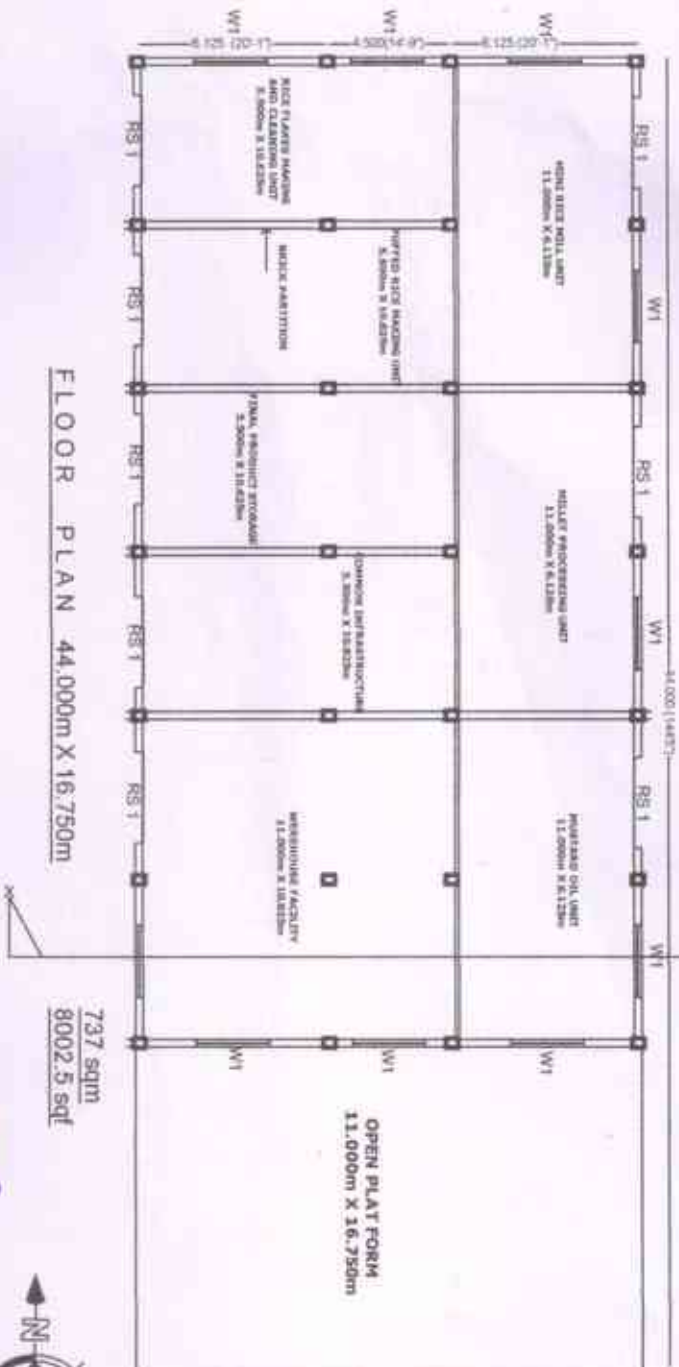

FLOOR PLAN 44.000m X 16.750m

737 sqm
8002.5 sqf

JIOYASHU KUMAR
ARCHITECT



NOTES	CLIENT	TITLE	OWNER	ARCHITECT	ARCHITECT & INTERIOR DESIGNER



OPEN PLATFORM FORM
11.00m X 16.750m

OPEN PLATFORM
11.000m X 16.750m

[illegible]

Jigyasu Kumar
 ARCHITECT & INTERIOR DESIGNER
 RAU COMPLEX ABOVE ALHARAD BANK

PROPOSED CIVIL AND STRUCTURALWORKS FOR CFC BUILDING (SHED) OF BALAGHAT AGRO CLUSTER MADHYA PRADESH

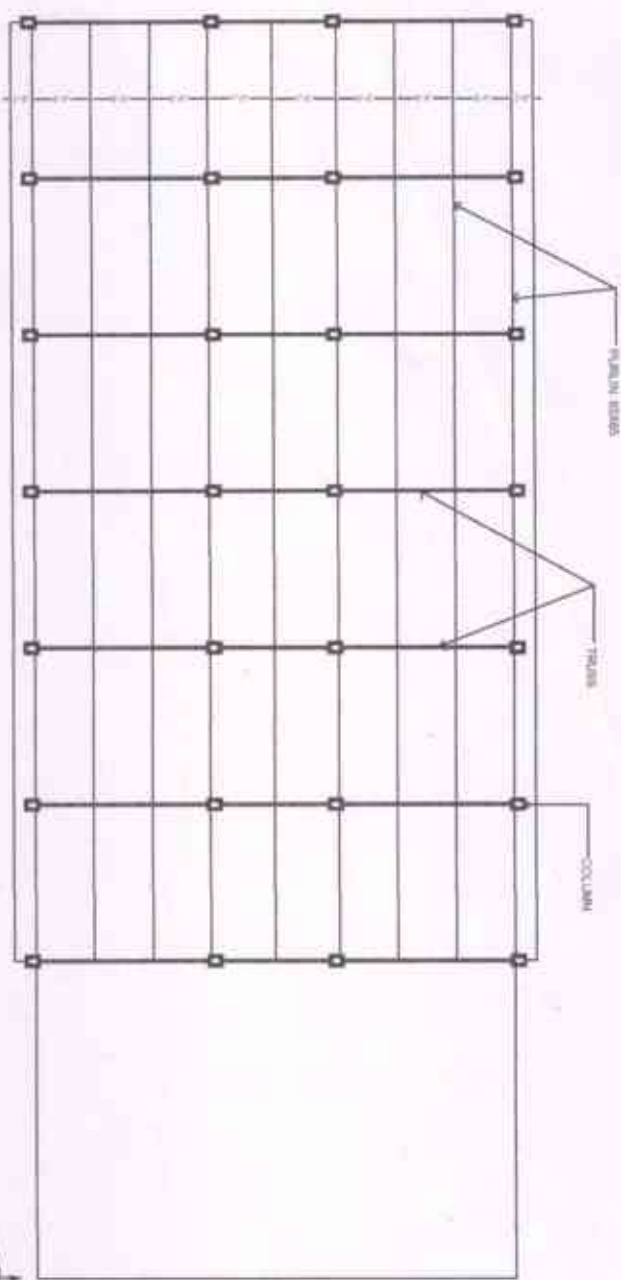

PURLIN & TURSS PLAN




NOTE	CLIENT	TITLE	OWNER	ARCHITECT	ARCHITECT & INTERIOR DESIGNER



PROPOSED CIVIL AND STRUCTURALWORKS FOR CFC BUILDING (SHED) OF BALAGHAT AGRO CLUSTER MADHYA PRADESH




100 X 50 X 50 I- SEC IN PURLIN (8NO)

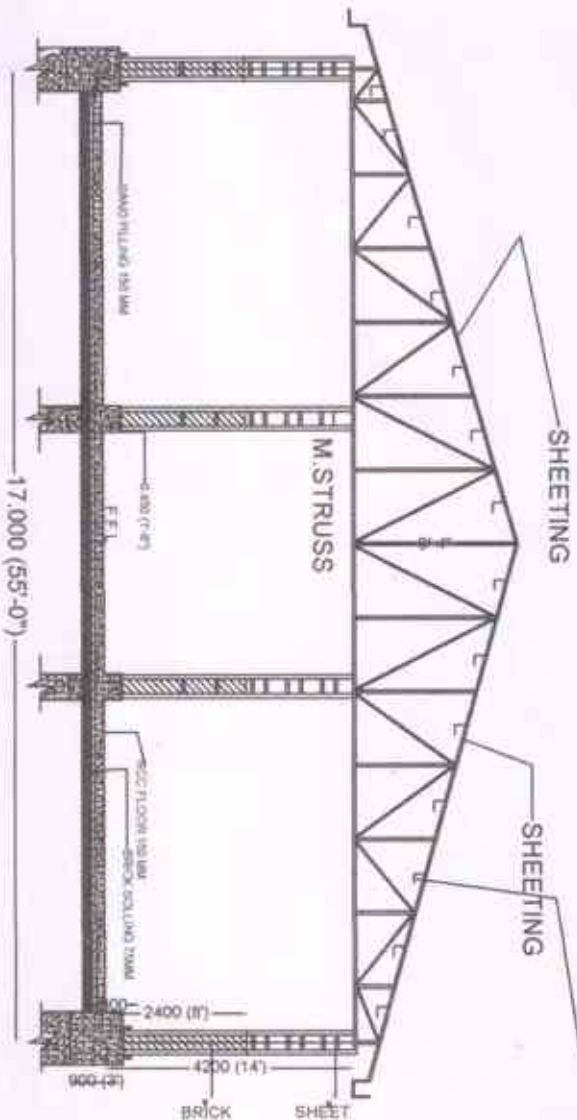

SECTION-XX


NOTES	CLIENT	TITLE	OWNER	ARCHITECT	DESIGNER


PROPOSED CIVIL AND STRUCTURALWORKS FOR CFC BUILDING (SHED) OF BALAGHAT AGRO CLUSTER MADHYA PRADESH

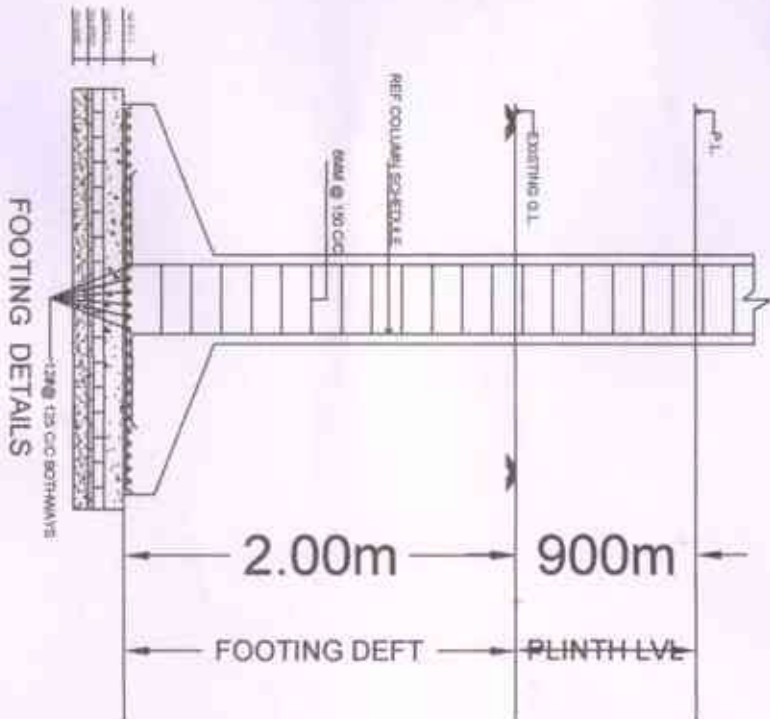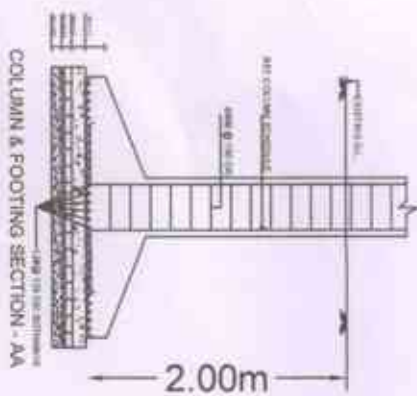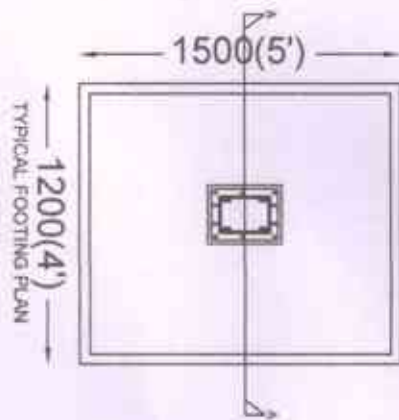

NOTES :	CLIENT	TITLE	OWNER	ARCHITECT	JIGYASHU KUMAR & CONSULTANT
1. ALL DIMENSIONS ARE TO FACE UNLESS OTHERWISE SPECIFIED. 2. CHECK FOR CORN. WALL, REINFORCEMENT, ETC. 3. REINFORCEMENT SHALL BE AS PER DESIGN. 4. REINFORCEMENT SHALL BE AS PER DESIGN. 5. REINFORCEMENT SHALL BE AS PER DESIGN. 

PROPOSED CIVIL AND STRUCTURALWORKS FOR CFC BUILDING (SHED) OF BALAGHAT AGRO CLUSTER MADHYA PRADESH

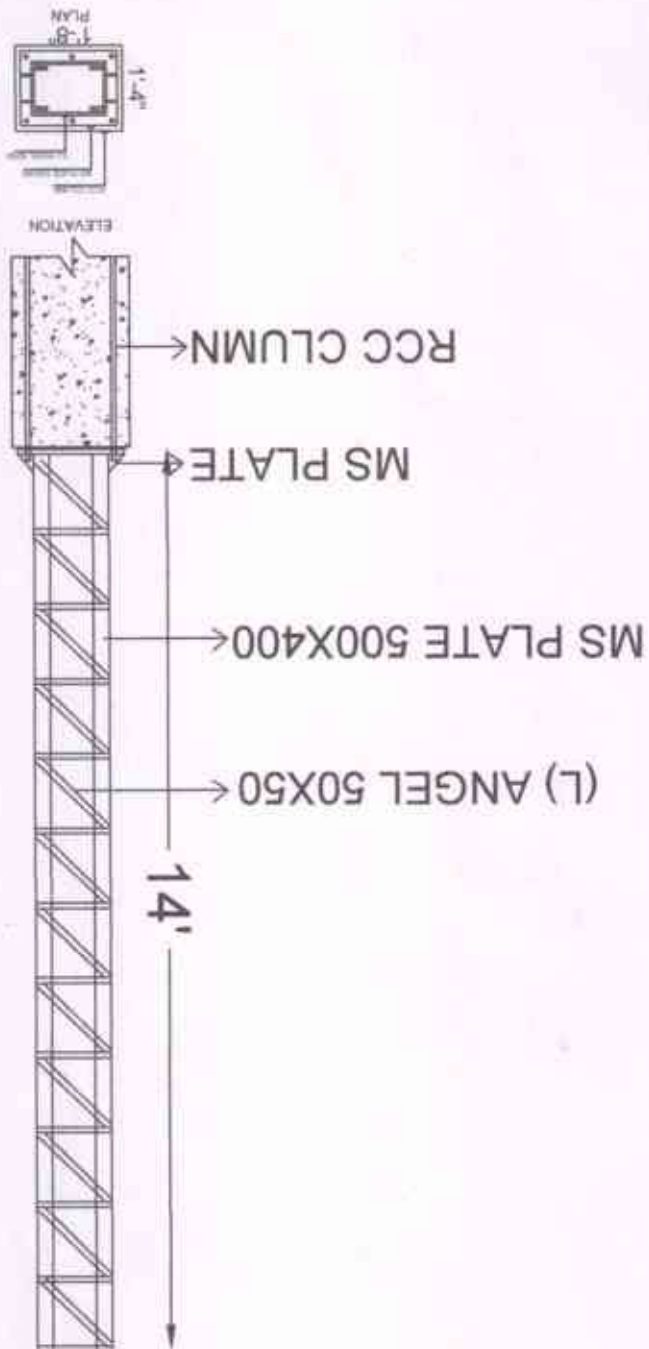

NOTES	CLIENT	TITLE	OWNER	ARCHITECT	DESIGNER
-------	--------	-------	-------	-----------	----------

1. ALL DIMENSIONS ARE TO FACE UNLESS SPECIFIED OTHERWISE.

PROPOSED CIVIL AND STRUCTURALWORKS FOR CFC BUILDING (SHED) OF BALAGHAT AGRO CLUSTER MADHYA PRADESH

DRAWING ELEVATION

FOR THE SHEET
PROPOSED CIVIL AND STRUCTURALWORKS FOR CFC BUILDING (SHED) OF BALAGHAT AGRO CLUSTER MADHYA PRADESH






NOTES	CLIENT	TITLE	OWNER	ARCHITECT	ARCHITECT & INTERIOR DESIGNER


PROPOSED CIVIL AND STRUCTURALWORKS FOR CFC BUILDING (SHED) OF BALAGHAT AGRO CLUSTER MADHYA PRADESH

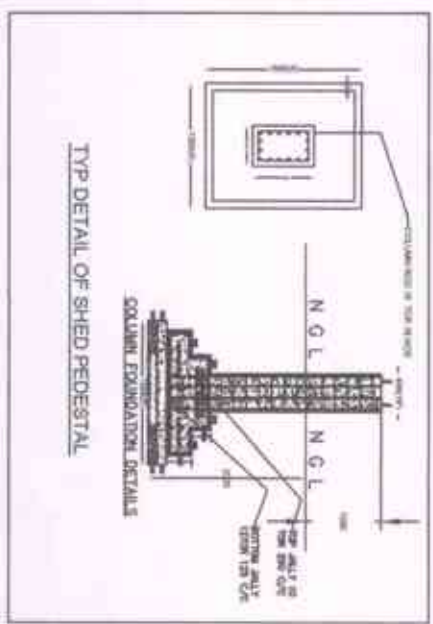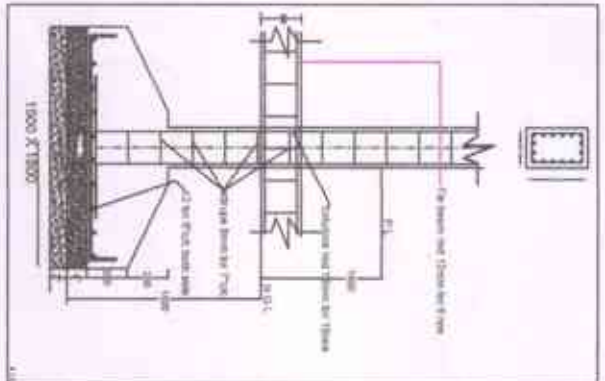



NOTES :	CLIENT	TITLE	OWNER	ARCHITECT	ARCHITECT & INTERIOR DESIGNER
1. All dimensions are to be maintained for the structure. 2. All dimensions are to be maintained for the structure. 3. All dimensions are to be maintained for the structure. 4. All dimensions are to be maintained for the structure. 

PROPOSED CIVIL AND STRUCTURAL WORKS FOR CFC BUILDING (SHED) OF BALAGHAT AGRO CLUSTER MADHYA PRADESH

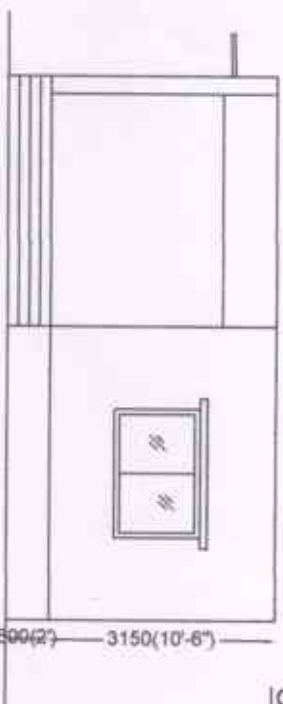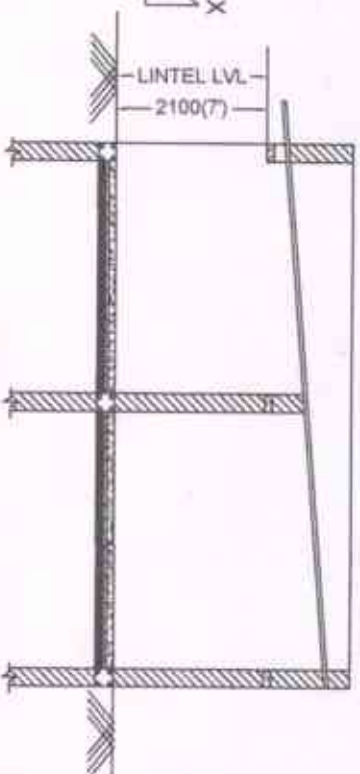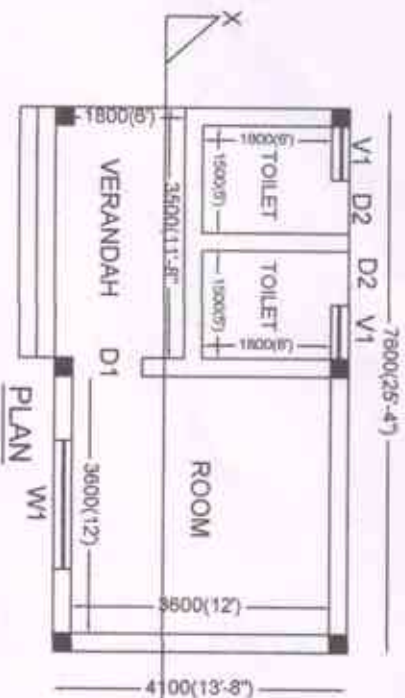



NOTES	CLIENT	TITLE	OWNER	ARCHITECT	ARCHITECT & INTERIOR DESIGNER
1. ALL DIMENSIONS ARE TO FACE UNLESS OTHERWISE SPECIFIED. 2. THE BUILDING SHALL BE CONSTRUCTED IN ACCORDANCE WITH THE SPECIFICATIONS OF BALAGHAT AGRO CLUSTER. 3. THE BUILDING SHALL BE CONSTRUCTED IN ACCORDANCE WITH THE SPECIFICATIONS OF BALAGHAT AGRO CLUSTER. 

PROPOSED CIVIL AND STRUCTURALWORKS FOR CFC BUILDING (SHED) OF BALAGHAT AGRO CLUSTER MADHYA PRADESH

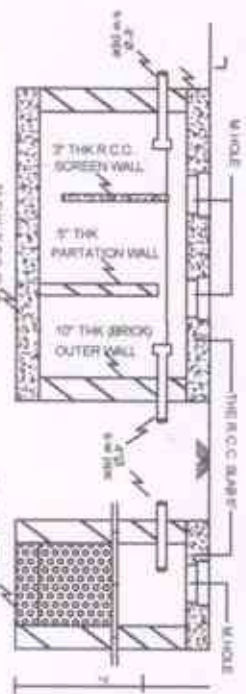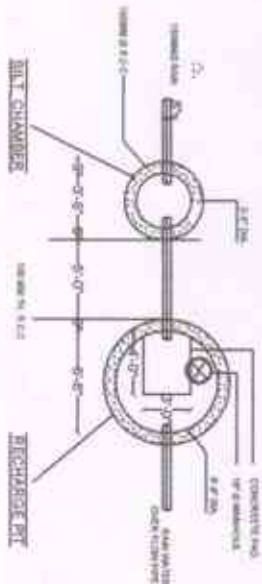

SECTION 1:1

SECTION 1:1

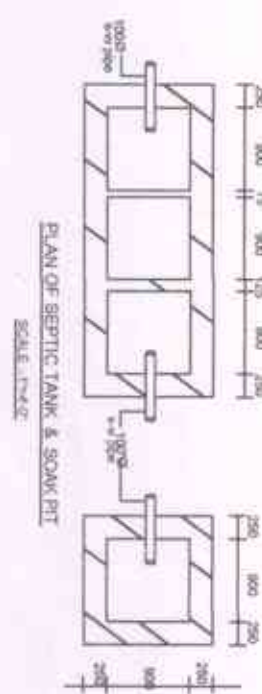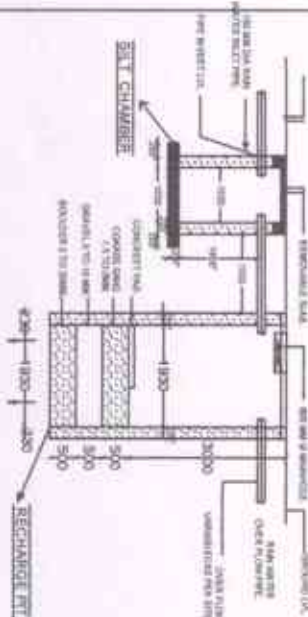

RECHARGE PIT DETAIL
SCALE: 1"=4'-0"

PLAN OF SEPTIC TANK & SOAK PIT
SCALE: 1"=4'-0"

NOTES	CLIENT	TITLE	OWNER	ARCHITECT	JIGYASHU KUMAR & CONSULTANT


LIC NO.-C.B./113/04/A
CANTONMENT ACT-1969
RAMGARH CANTT

